


universe 1				Max	universe 2			
# id	description	fixture type	patch	# id	description	fixture type	patch	
dim	stage free	Dimmer	1. 013	#104	stage truss	Diablo S	2. 001	
dim	side truss	Dim Clr Command	1. 014 > 1. 019	#105	stage truss	Diablo S	2. 057	
dim	roof stage	PAR 64	1. 020 > 1. 025	#106	stage truss	Diablo S	2. 113	
dim	side truss	PAR 64	1. 026 > 1. 033	#107	stage truss	Diablo S	2. 169	
dim	truss stage	PAR 64	1. 034 > 1. 049	#108	stage truss	Diablo S	2. 225	
dim	worklight	ADB Europe C103	1. 050 > 1. 052	#109	stage truss	Diablo S	2. 281	
dim	blinders	Molefay one light	1. 053 > 1. 064	#110	stage truss	Diablo S	2. 337	
dim	front	ADB Europe C103	1. 065 > 1. 069	#111	stage truss	Diablo S	2. 393	
dim	dj front	Source 4 profile	1. 070 > 1. 071	#112	stage truss	Diablo S	2. 449	
dim	hall 1	PAR 64	1. 072 > 1. 089					
dim	hall 2	PAR 64	1. 090 > 1. 107					
dim	banners balcony	CE Source 4 Par	1. 108 > 1. 113					
dim	hall free	Dimmer	1. 114 > 1. 132					
#101	stage truss	Diablo S	1. 141					
#102	stage truss	Diablo S	1. 197					
#103	stage truss	Diablo S	1. 253					
#201	stage truss	Mac Aura	1. 309					
#202	stage truss	Mac Aura	1. 334					
#203	stage truss	Mac Aura	1. 359					
#204	stage truss	Mac Aura	1. 384					
#401	side truss	CMY Clr Command	1. 410					
#402	side truss	CMY Clr Command	1. 414					
#403	side truss	CMY Clr Command	1. 418					
#404	side truss	CMY Clr Command	1. 422					
#405	side truss	CMY Clr Command	1. 426					
#406	side truss	CMY Clr Command	1. 430					
	haze stage	MDG ATMe Hazer	1. 504 > 1. 506					
	fog stage	MDG Me2 Fog	1. 507 > 1. 509					
	fog hall	MDG ATMe Fog	1. 510 > 1. 512					
	hall fan	Switch pack	1. 133 > 1. 134					
	interior lights * only house desk	4 x rgb led	1. 434 > 1. 445					
	node control * only house desk	Dimmer	1. 451 > 1. 462					

universe 3				other info			
# id	description	fixture type	patch				
#205	stage truss	Mac Aura	3. 001	AYRTON DIABLO S			
#206	stage truss	Mac Aura	3. 026	EXTENDED 56 CHANNEL			
#207	stage truss	Mac Aura	3. 051				
#208	stage truss	Mac Aura	3. 076	MAC AURA			
#209	stage truss	Mac Aura	3. 101	EXTENDED 25 CHANNEL			
#210	stage truss	Mac Aura	3. 126				
#211	stage truss	Mac Aura	3. 151	MDG ATMe HAZE & MDG Me2 FOG			
#212	stage truss	Mac Aura	3. 176	Channel 1 0%< UNIT OFF ≤50%> UNIT ON ≤100%			
#213	stage truss	Mac Aura	3. 201	Channel 2 0-100 % HAZE OUTPUT			
#214	stage truss	Mac Aura	3. 226	Channel 3 0%< HAZE OFF ≤50%> HAZE ON ≤100%			
#215	stage truss	Mac Aura	3. 251				
#216	stage truss	Mac Aura	3. 276	MARTIN ATOMIC 3000 EFFECT ON + ATOMIC COLOUR			
#701	stage truss	Atomic	3. 301 3. 305	5 CHANNEL			
#702	stage truss	Atomic	3. 306 3. 310	HIGH END COLOR COMMAND			
#703	stage truss	Atomic	3. 311 3. 315	1 DIMMER + 4 CHANNEL CMY/Zoom			
#704	stage truss	Atomic	3. 316 3. 320				
#705	front truss	Atomic	3. 321 3. 325	INTERIOR LIGHTS (STAIRS)			
#706	front truss	Atomic	3. 326 3. 330	3 CHANNEL RGB (PLEASE KEEP ON ALL DAY)			
				SACN HOUSE universe 11->18			
				SACN GUEST universe 1->8			
				Location IP adres			
				MA3 house desk 192.168.1.11			
				Node 1 Catwalk 2.0.0.1			
				Node 2 Stage 2.0.0.2			
				Node 3 Balcony 2.0.0.3			
				ALL LIGHTS HAVE A FIXED POSITION IN OUR GRID AND CAN'T BE MOVED			


universe 4				Max				universe 5			
# id	description	fixture type	patch	# id	description	fixture type	patch	# id	description	fixture type	patch
#113	hall	Diablo S	4. 001	#119	hall	Diablo S	5. 001				
#114	hall	Diablo S	4. 057	#120	hall	Diablo S	5. 057				
#115	hall	Diablo S	4. 113	#121	hall	Diablo S	5. 113				
#116	hall	Diablo S	4. 169	#122	hall	Diablo S	5. 169				
#117	hall	Diablo S	4. 225	#123	hall	Diablo S	5. 225				
#118	hall	Diablo S	4. 281	#124	hall	Diablo S	5. 281				
#217	hall	Mac Aura	4. 337	#223	hall	Mac Aura	5. 337				
#218	hall	Mac Aura	4. 362	#224	hall	Mac Aura	5. 362				
#219	hall	Mac Aura	4. 387	#225	hall	Mac Aura	5. 387				
#220	hall	Mac Aura	4. 412	#226	hall	Mac Aura	5. 412				
#221	hall	Mac Aura	4. 437	#227	hall	Mac Aura	5. 437				
#222	hall	Mac Aura	4. 462	#228	hall	Mac Aura	5. 462				

universe 6				other info			
# id	description	fixture type	patch	# id	description	fixture type	patch
#229	hall	Mac Aura	6. 001				
#230	hall	Mac Aura	6. 026				
#231	hall	Mac Aura	6. 051				
#232	hall	Mac Aura	6. 076				
#233	hall	Mac Aura	6. 101				
#234	hall	Mac Aura	6. 126				
#235	hall	Mac Aura	6. 151				
#236	hall	Mac Aura	6. 176				
#237	hall	Mac Aura	6. 201				
#238	hall	Mac Aura	6. 226				
#239	hall	Mac Aura	6. 251				
#240	hall	Mac Aura	6. 276				
#707	hall	Atomic	6. 301	6. 305			
#708	hall	Atomic	6. 306	6. 310			
#709	hall	Atomic	6. 311	6. 315			
#710	hall	Atomic	6. 316	6. 320			
					AYRTON DIABLO S EXTENDED 56 CHANNEL		
					MAC AURA EXTENDED 25 CHANNEL		
					MDG ATMe HAZE & MDG Me2 FOG Channel 1 0%< UNIT OFF ≤50%> UNIT ON ≤100% Channel 2 0-100 % HAZE OUTPUT Channel 3 0%< HAZE OFF ≤50%> HAZE ON ≤100%		
					MARTIN ATOMIC 3000 EFFECT ON + ATOMIC COLOUR 5 CHANNEL		
					HIGH END COLOR COMMAND 1 DIMMER + 4 CHANNEL CMY/Zoom		
					INTERIOR LIGHTS (STAIRS) 3 CHANNEL RGB (PLEASE KEEP ON ALL DAY)		
					SACN HOUSE universe 11->18 SACN GUEST universe 1->8 Location IP adres		
					MA3 house desk 192.168.1.11 Node 1 Catwalk 2.0.0.1 Node 2 Stage 2.0.0.2 Node 3 Balcony 2.0.0.3		
					ALL LIGHTS HAVE A FIXED POSITION IN OUR GRID AND CAN'T BE MOVED		


# THE MAX stage roof

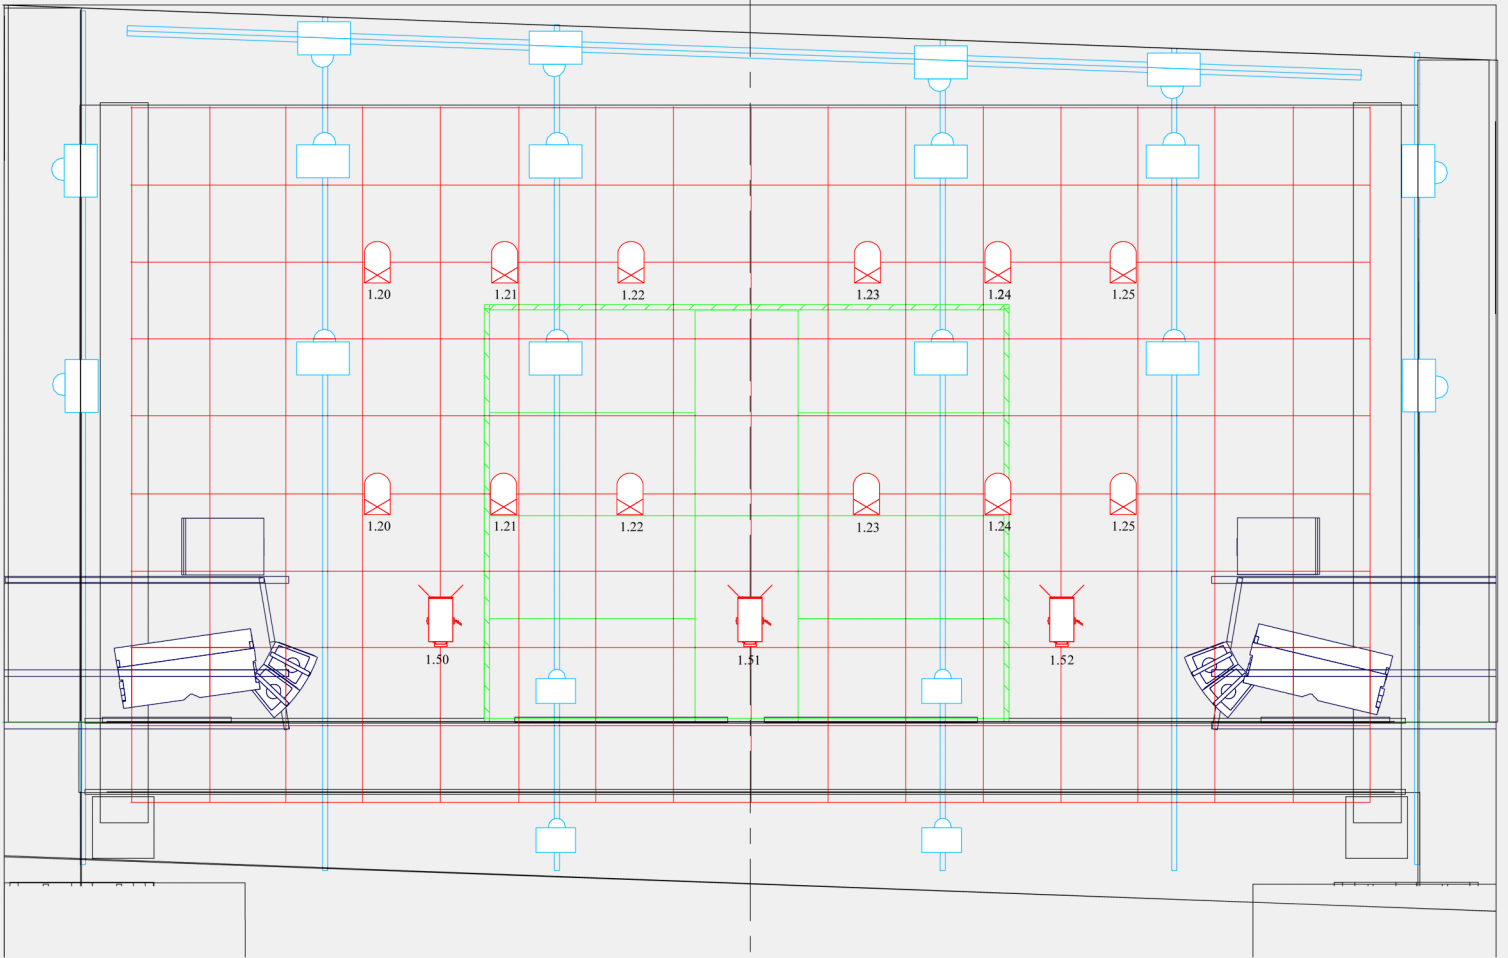


# THE MAX stage truss

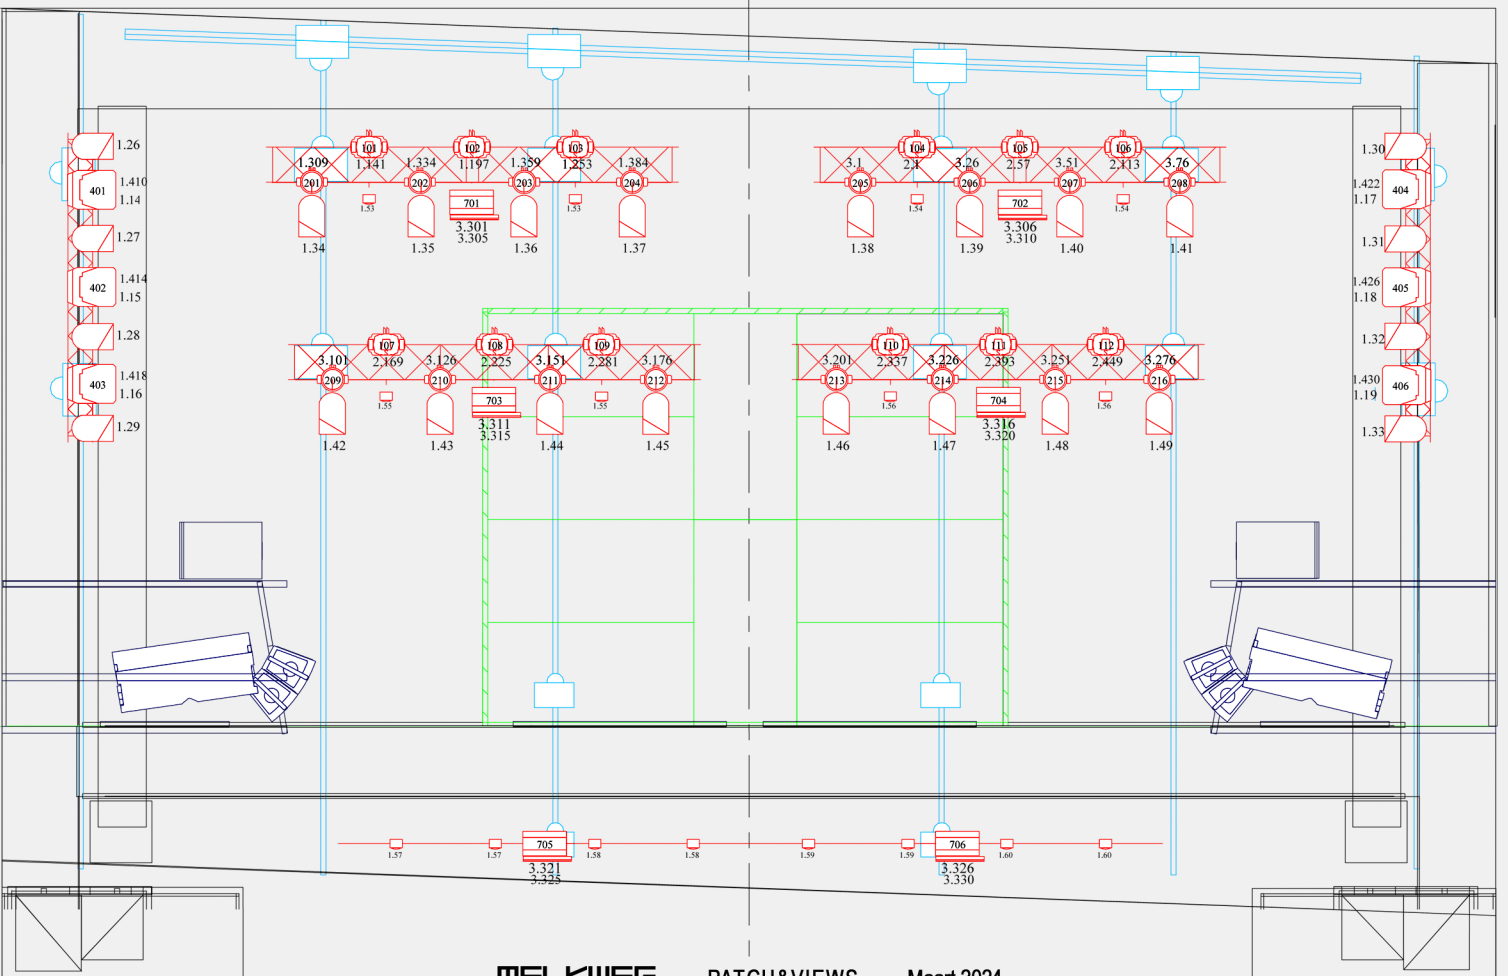


# THE MAX hall plot

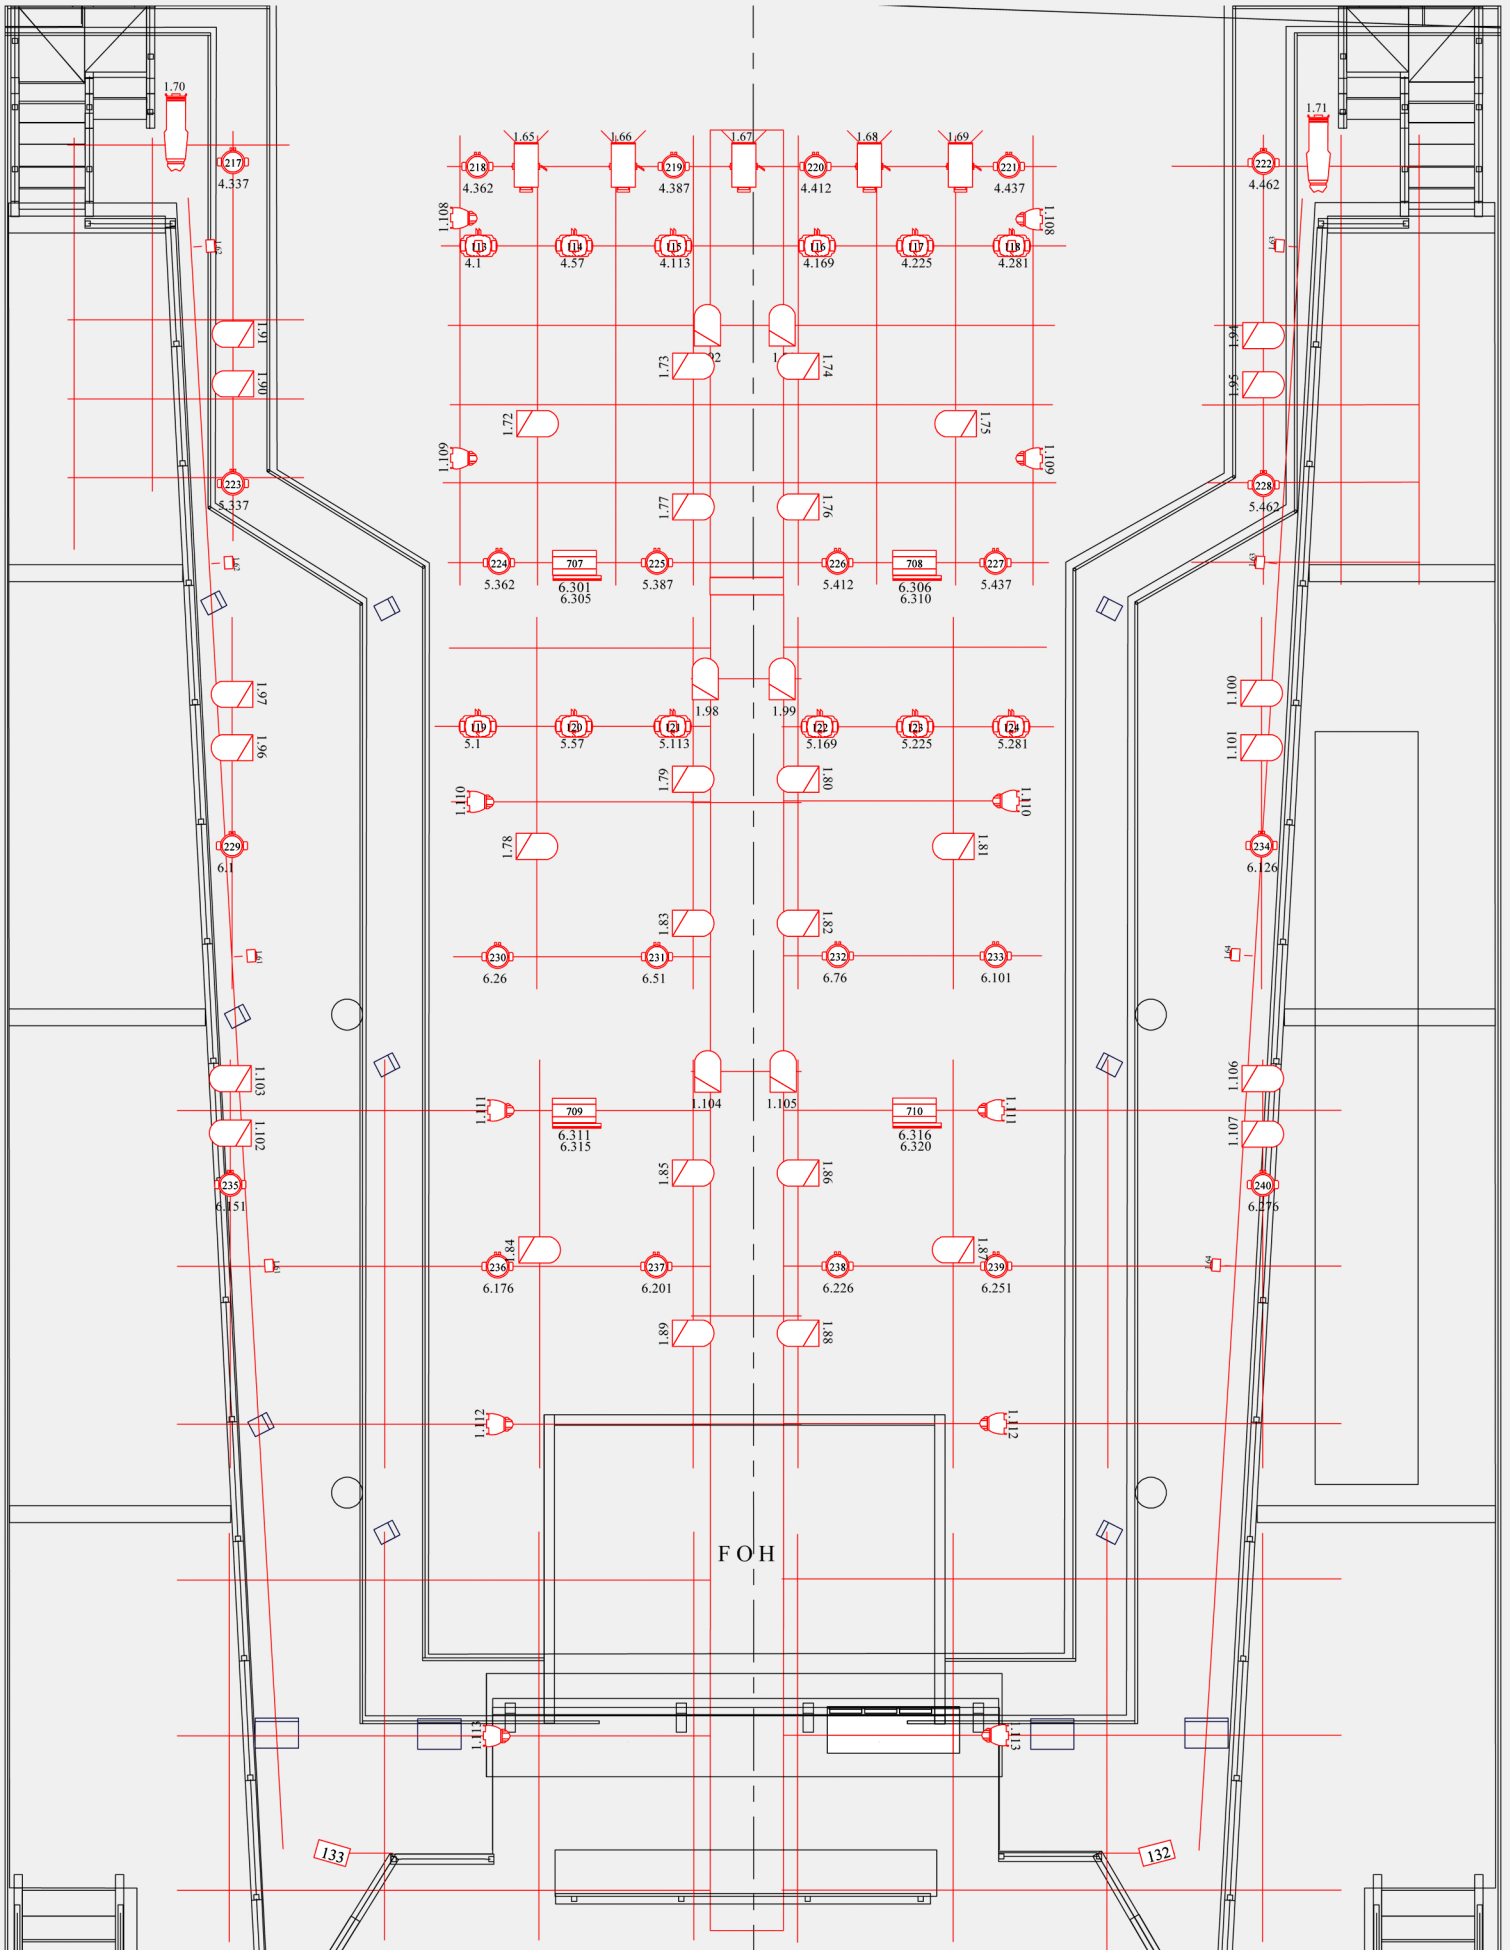


THE MAX view f.o.h.

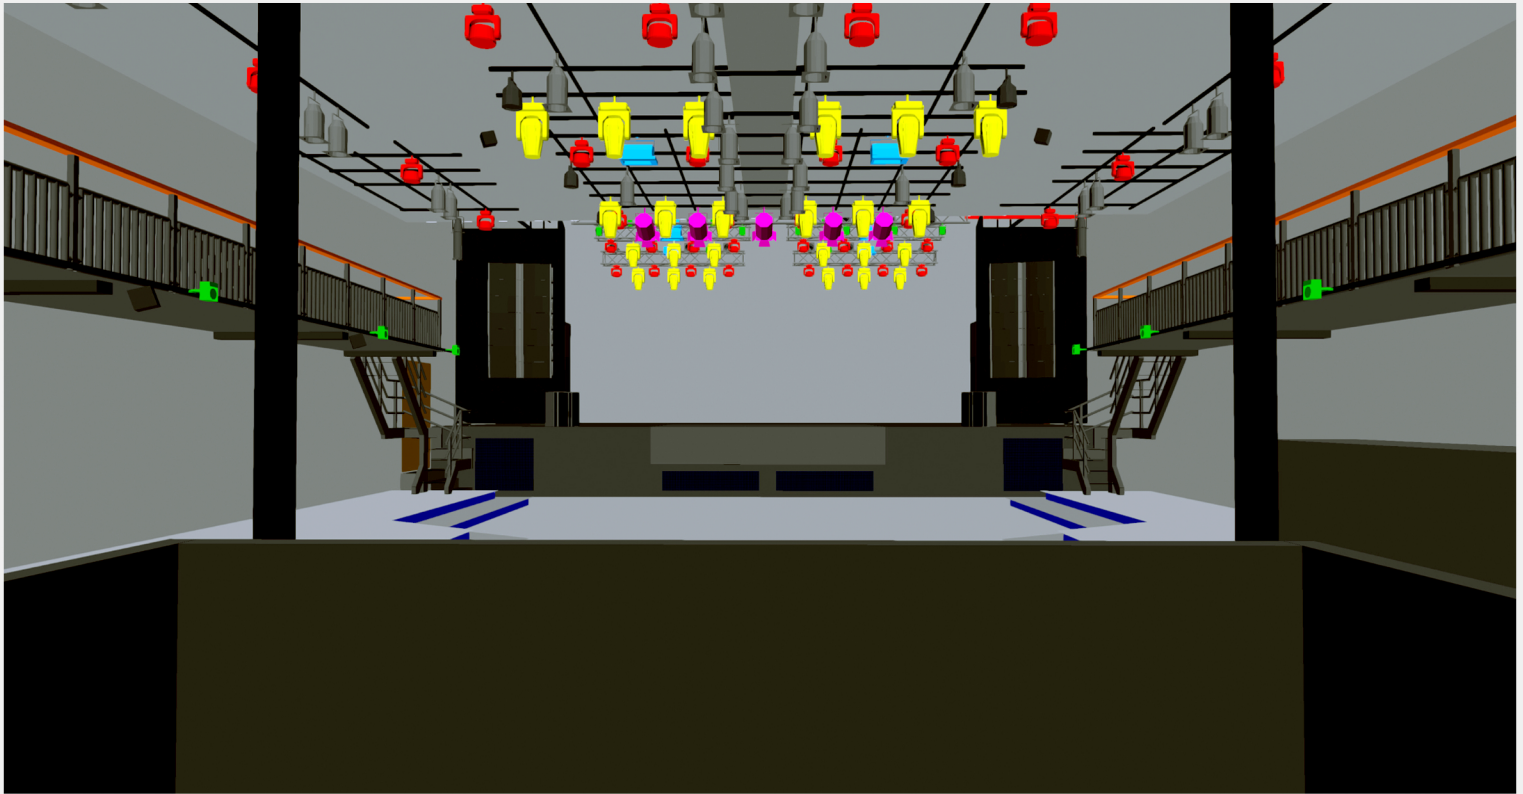

THE MAX view balcony LD

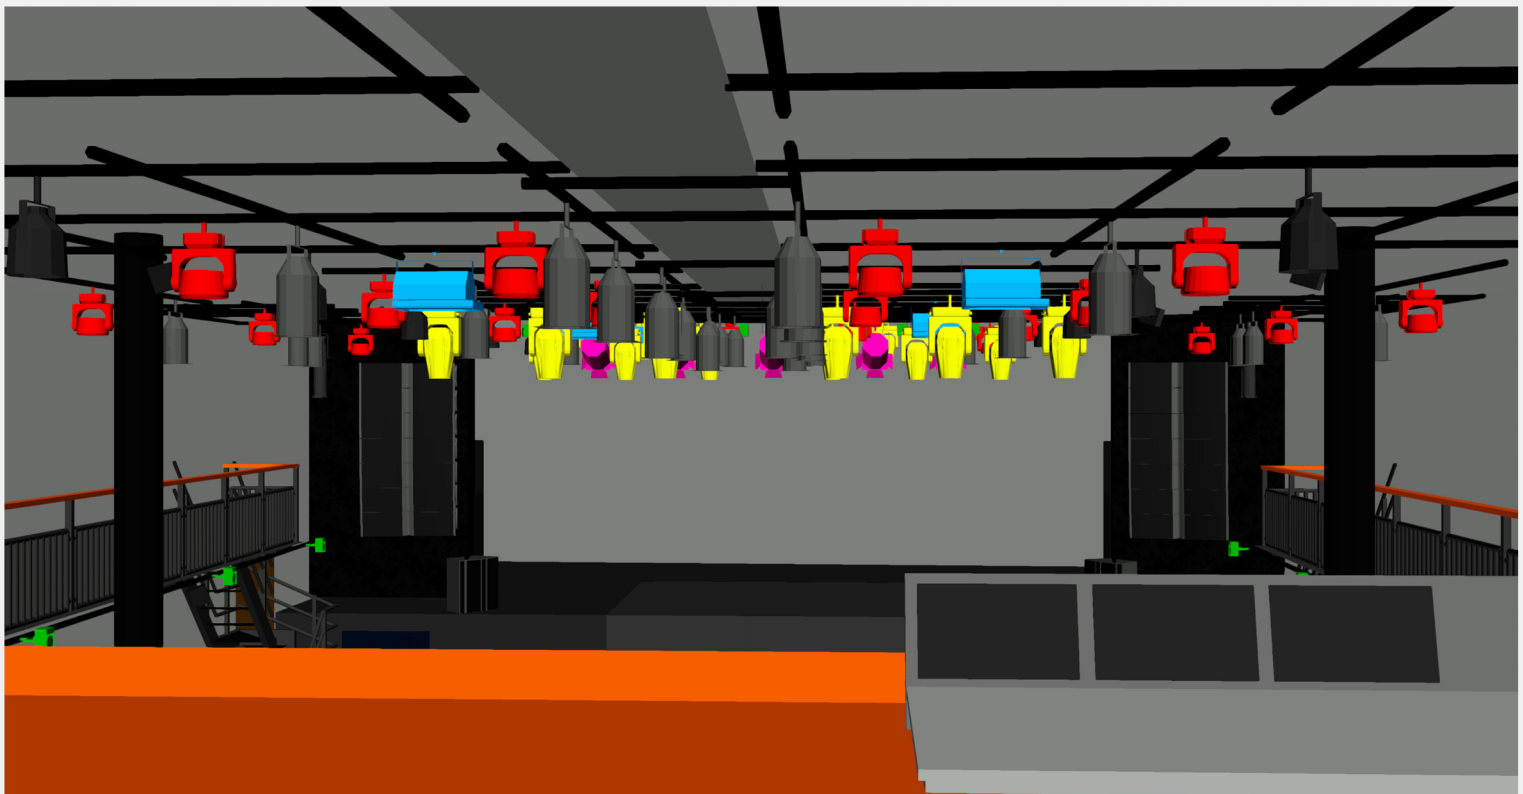

THE MAX view from stage

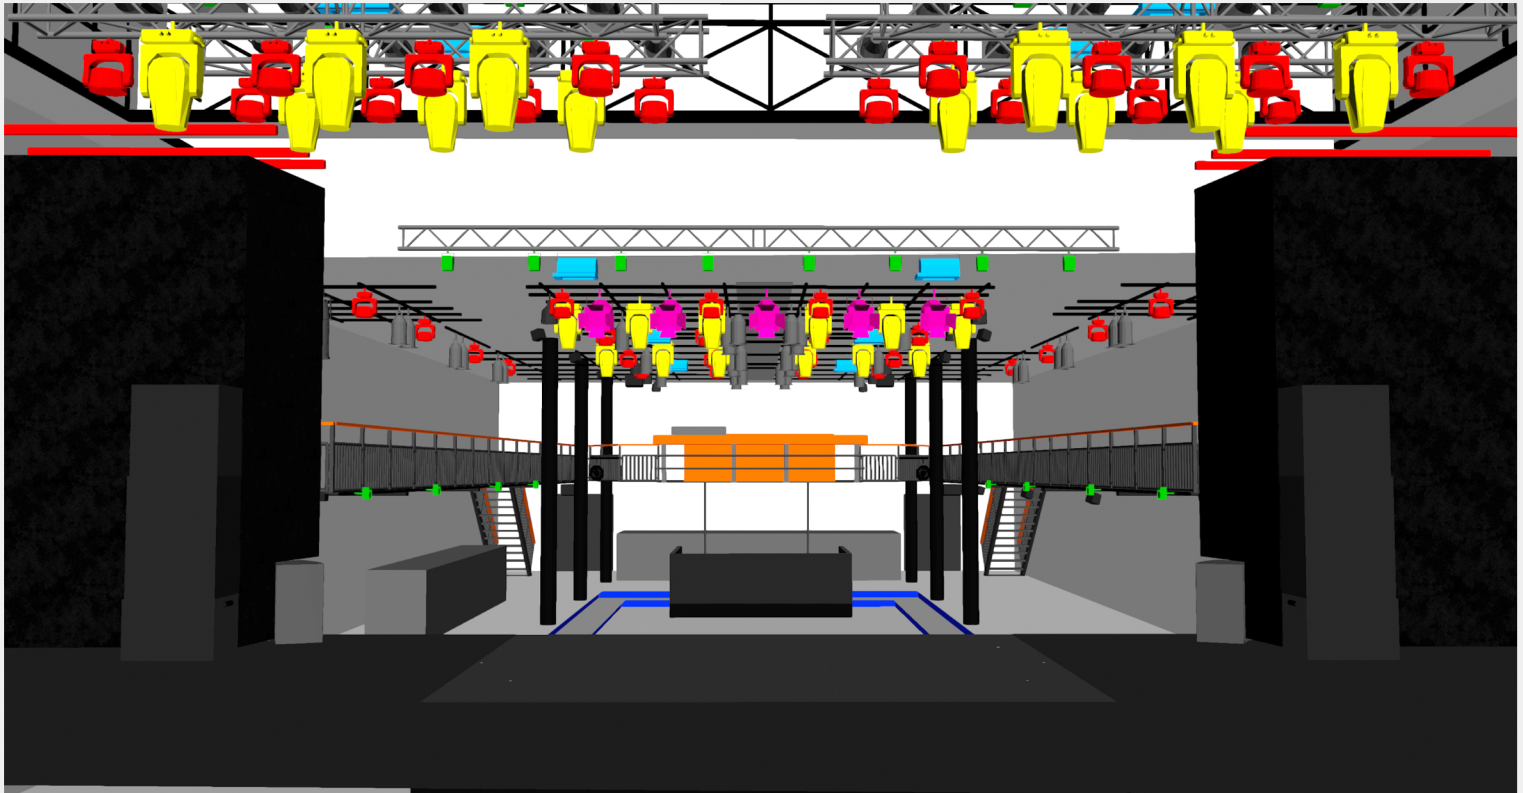


THE MAX view side




MELKWEG

THE MAX hall

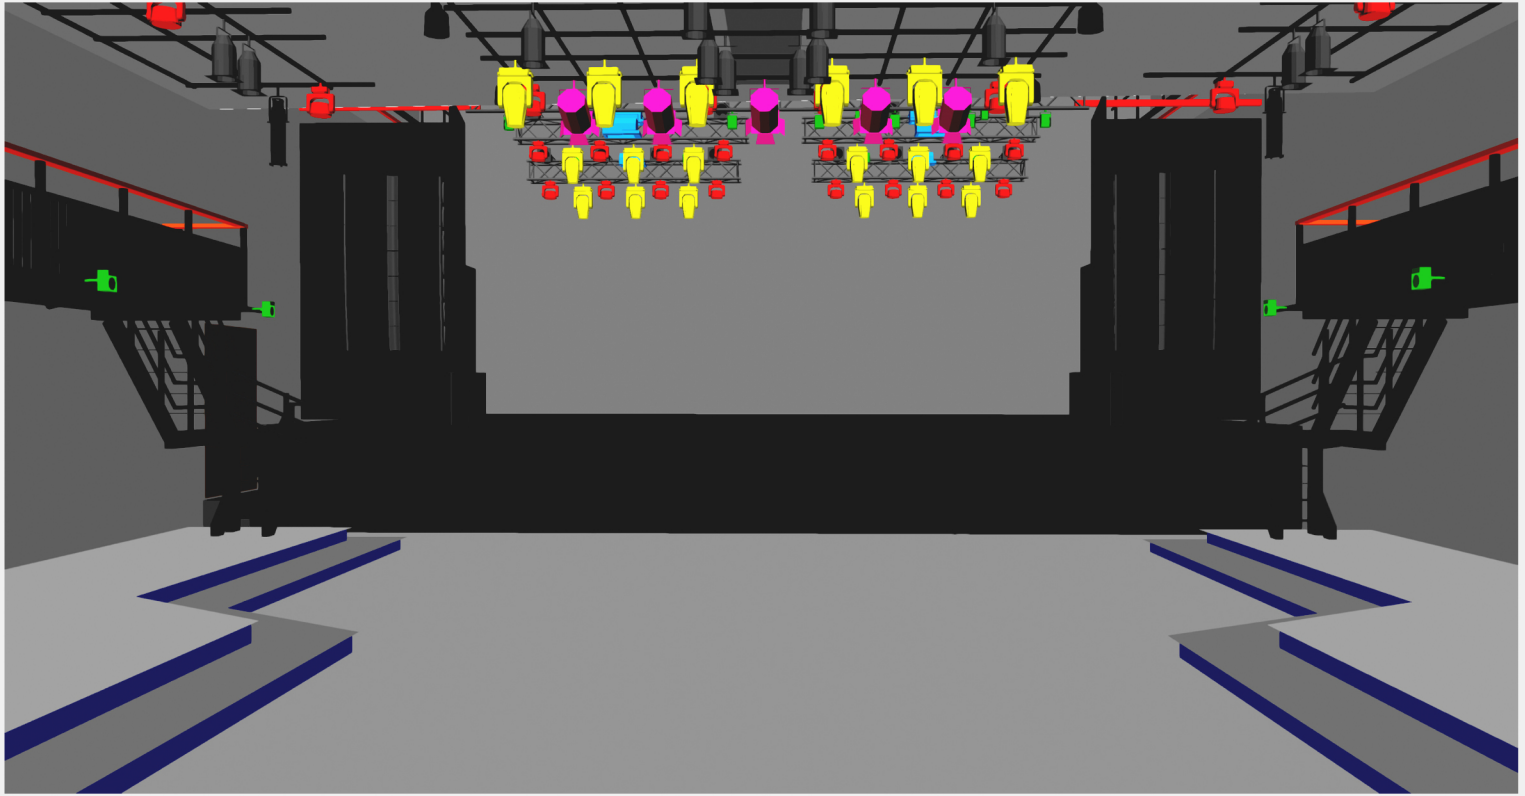

MELKWEG MAX

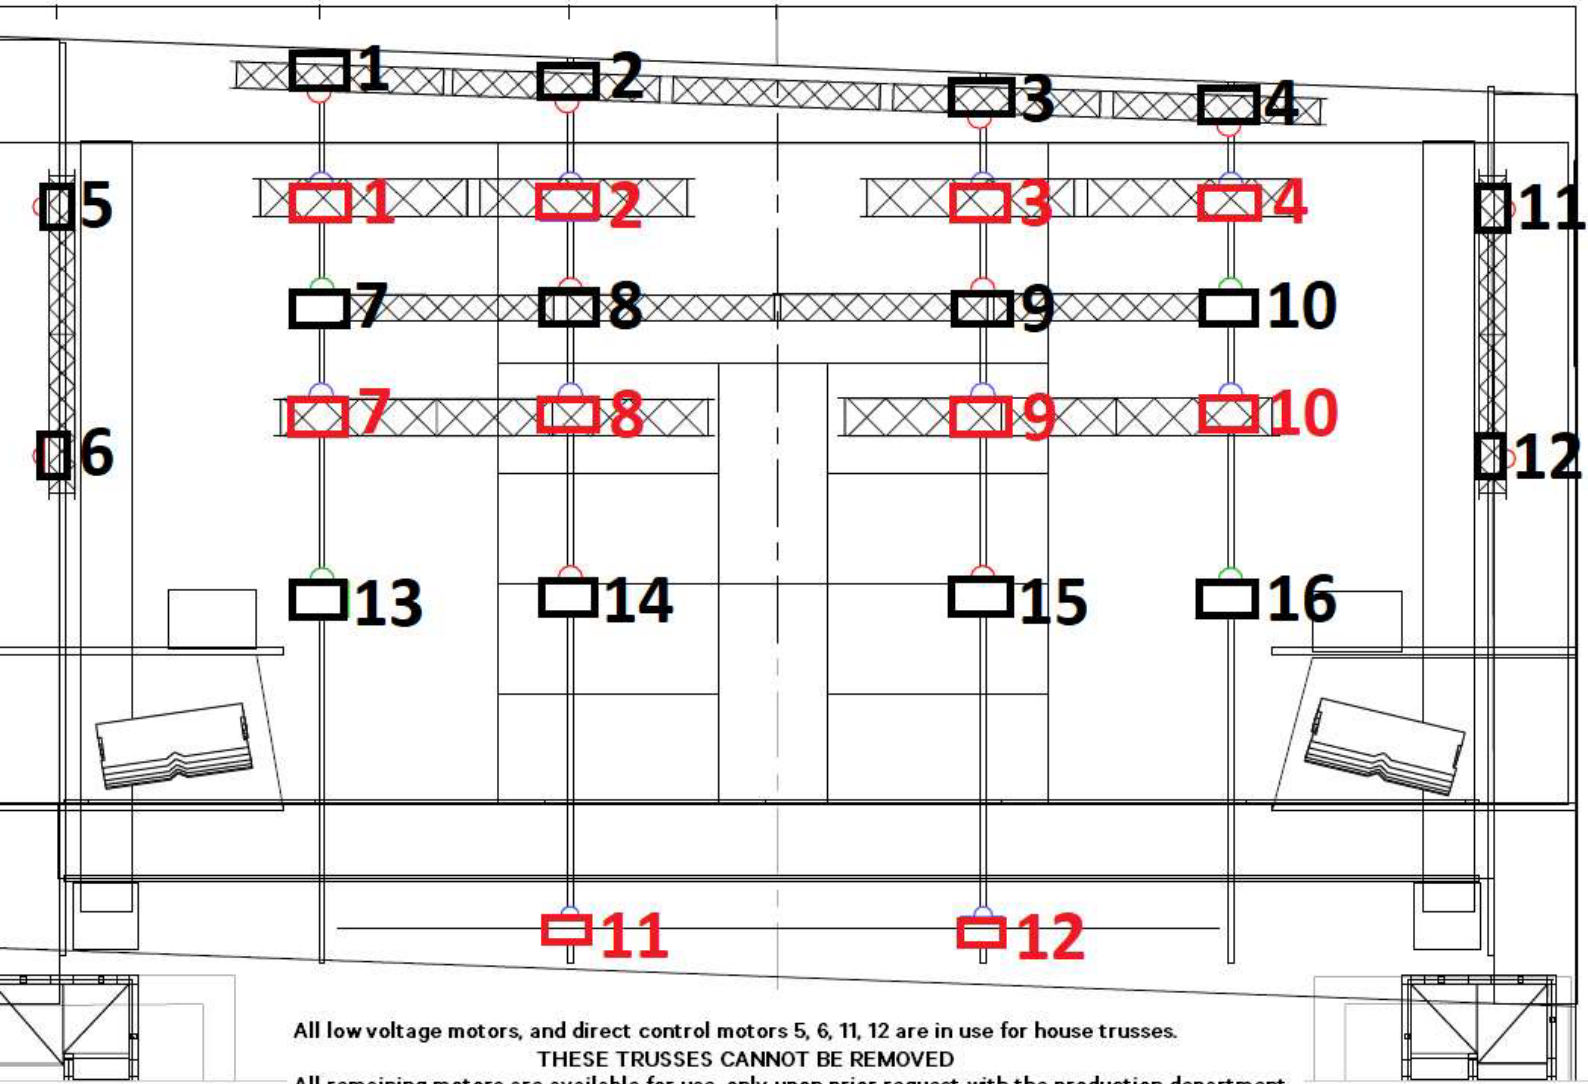

All low voltage motors, and direct control motors 5, 6, 11, 12 are in use for house trusses.

THESE TRUSSES CANNOT BE REMOVED

All remaining motors are available for use, only upon prior request with the production department

**DIRECT CONTROL / LOW VOLTAGE**